

配管 # 117 6B-P-1011-C20



* 1 14999.5, 15000.1, 13845.2

配管 # 117 3/4B-P-C20

* 2 14999.5, 15000.1, 13845.2

配管 # 117 3/4B-P-C20

LU1 : Fri Apr 19 14:26:06 2002

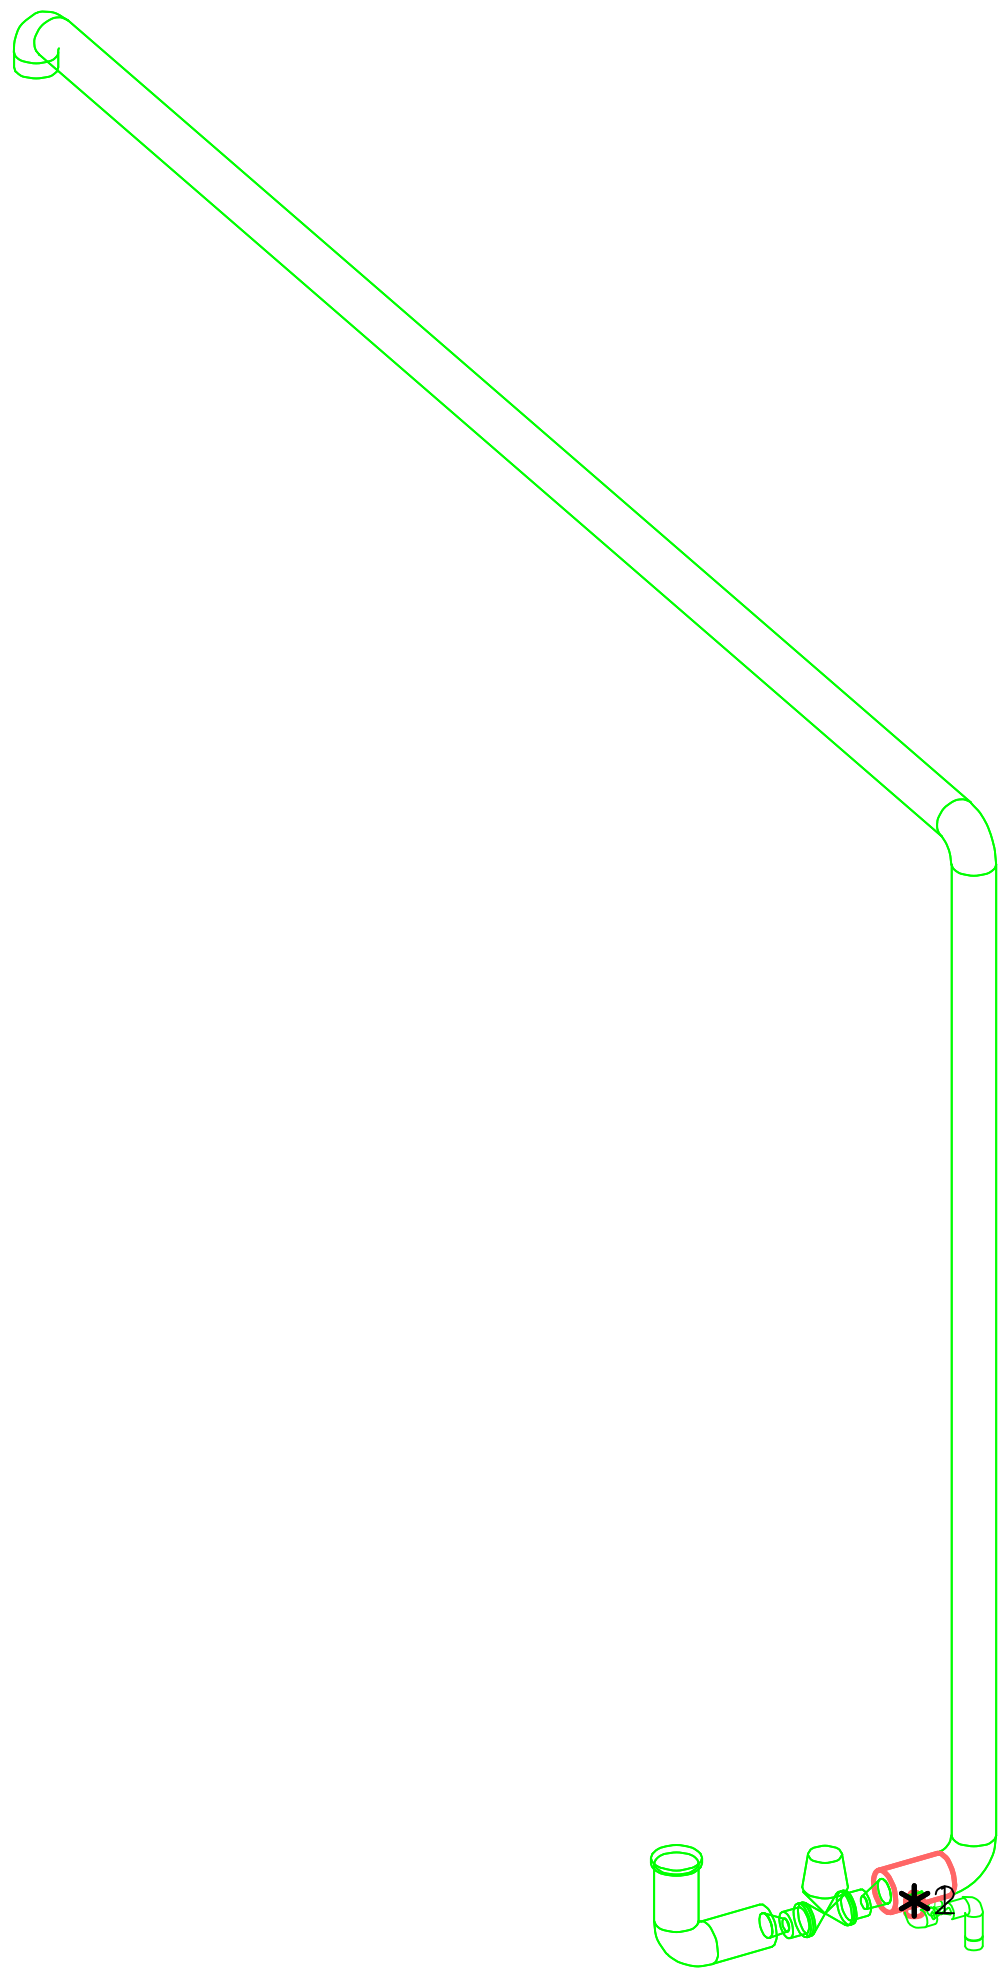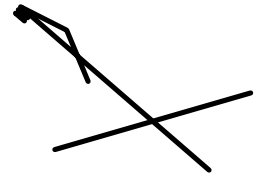

配管 # 126 3/4B-SC-1001-C20-H-10

* 1 11700.0, 13956.1, 265.3

配管 # 128 4B-SC-1031-A10-H-10

* 2 11700.0, 13956.1, 265.5

配管 # 128 4B-SC-1031-A10-H-10

LU1 : Fri Apr 19 14:26:06 2002

配管 # 123 1B-PA-C20

* 1 16600.0, 15270.7, 6500.0

配管 # 123 1B-PA-1041-C20



LU1 : Fri Apr 19 14:26:06 2002

干涉図No.3

配管 # 119 4B-P-C20

* 1 12000.0, 9556.6, 521.1

配管 # 119 3/4B-P-C20

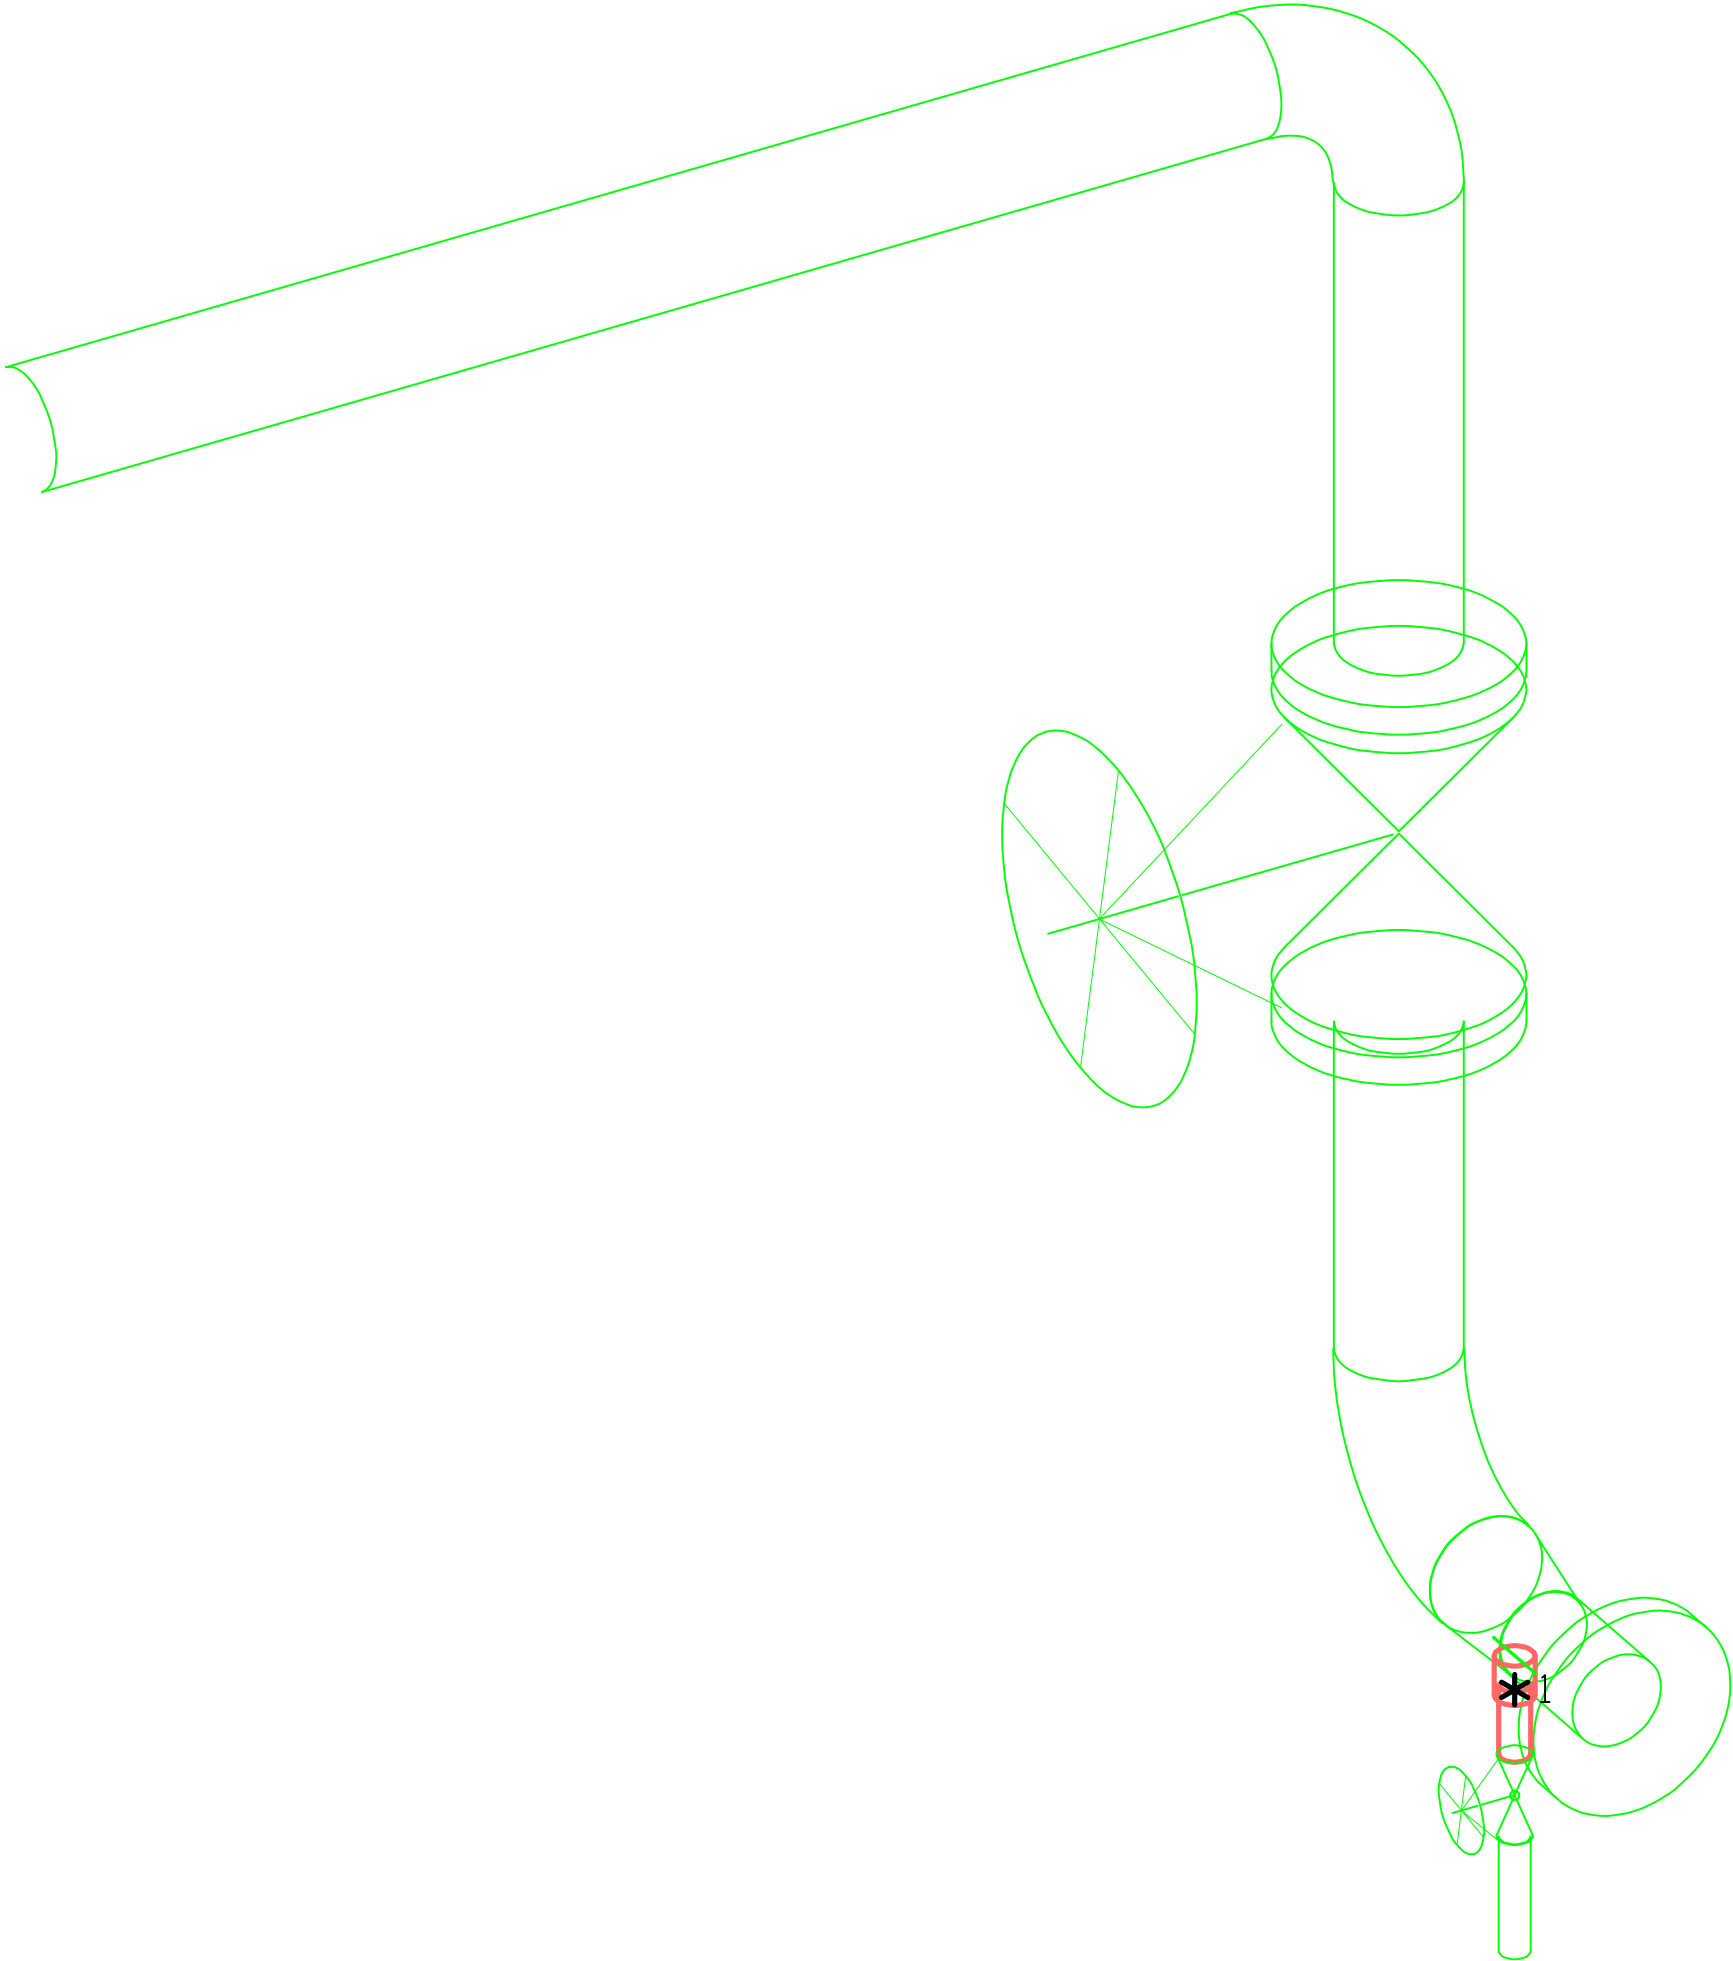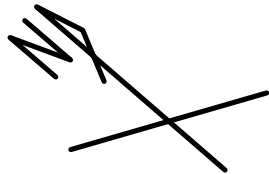

LU1 : Fri Apr 19 14:26:06 2002

フロア A2

* 1 11802.9, 16119.1, 0.3

配管 # 127 11/2B-SC-1022-A10-H-10

* 2 11802.9, 16319.1, 0.3


配管 # 127 11/2B-SC-A10-H-10

* 3 10500.0, 18180.3, 0.3

配管 # 130 1B-TA-1001-A12

* 4 12000.0, 13956.1, 0.3

配管 # 126 3/4B-SC-1001-C20-H-10


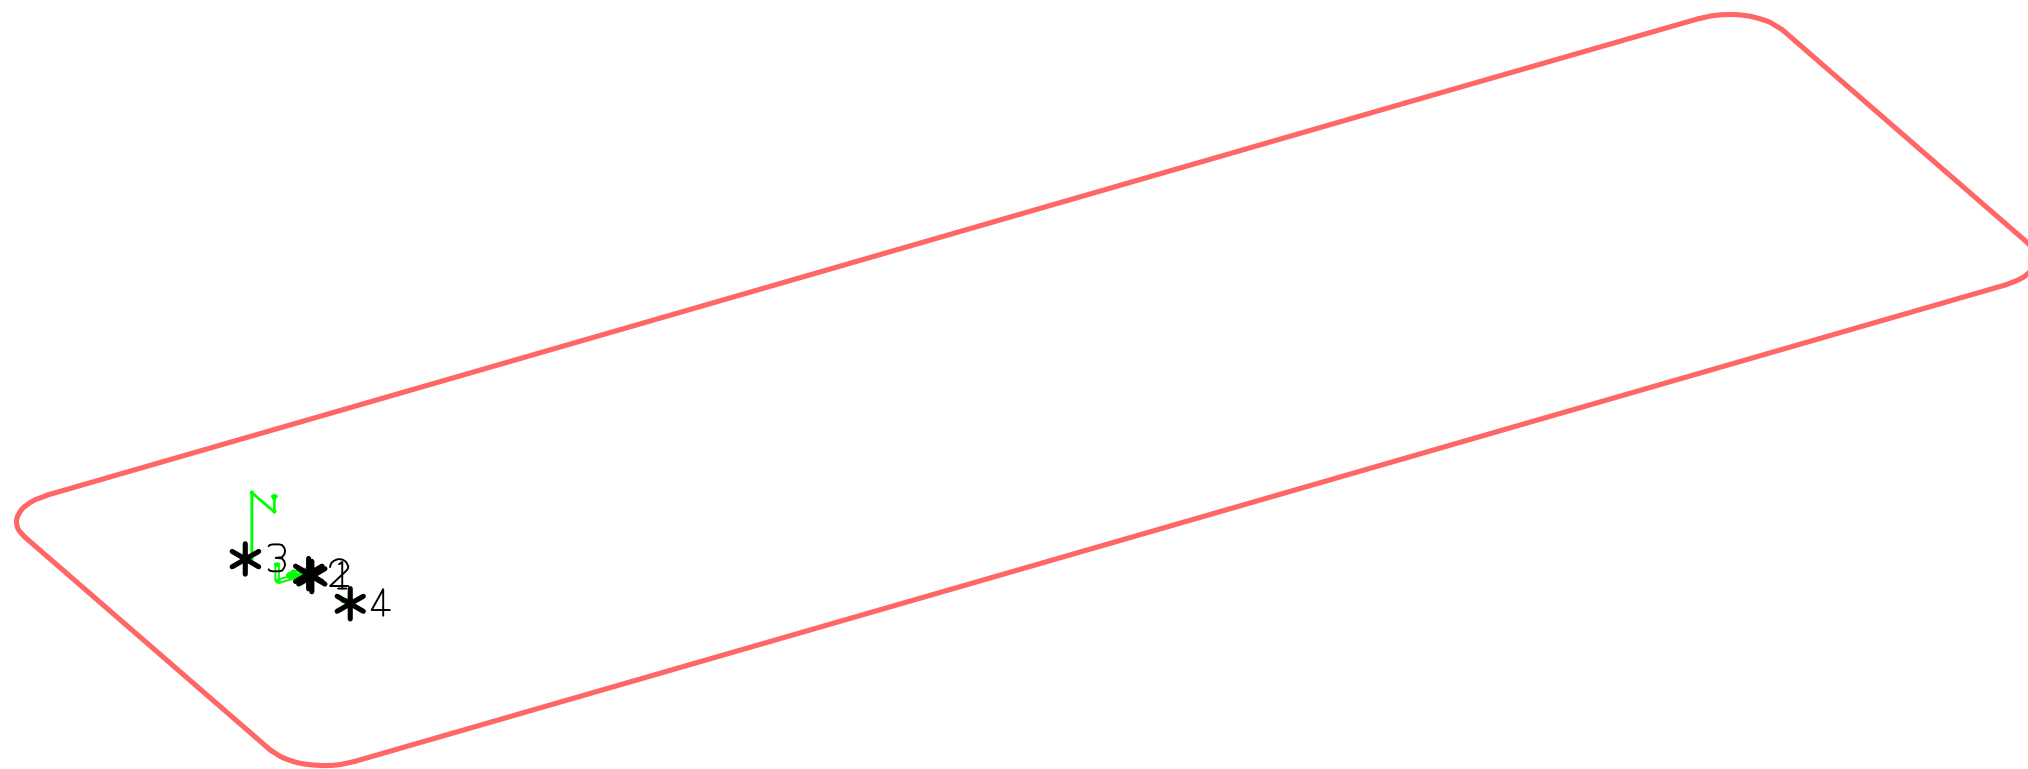


LU1 : Fri Apr 19 14:26:06 2002

フロア1TF3

* 1 12946.9, 15000.1, 13717.5

配管 # 117 6B-P-1011-C20

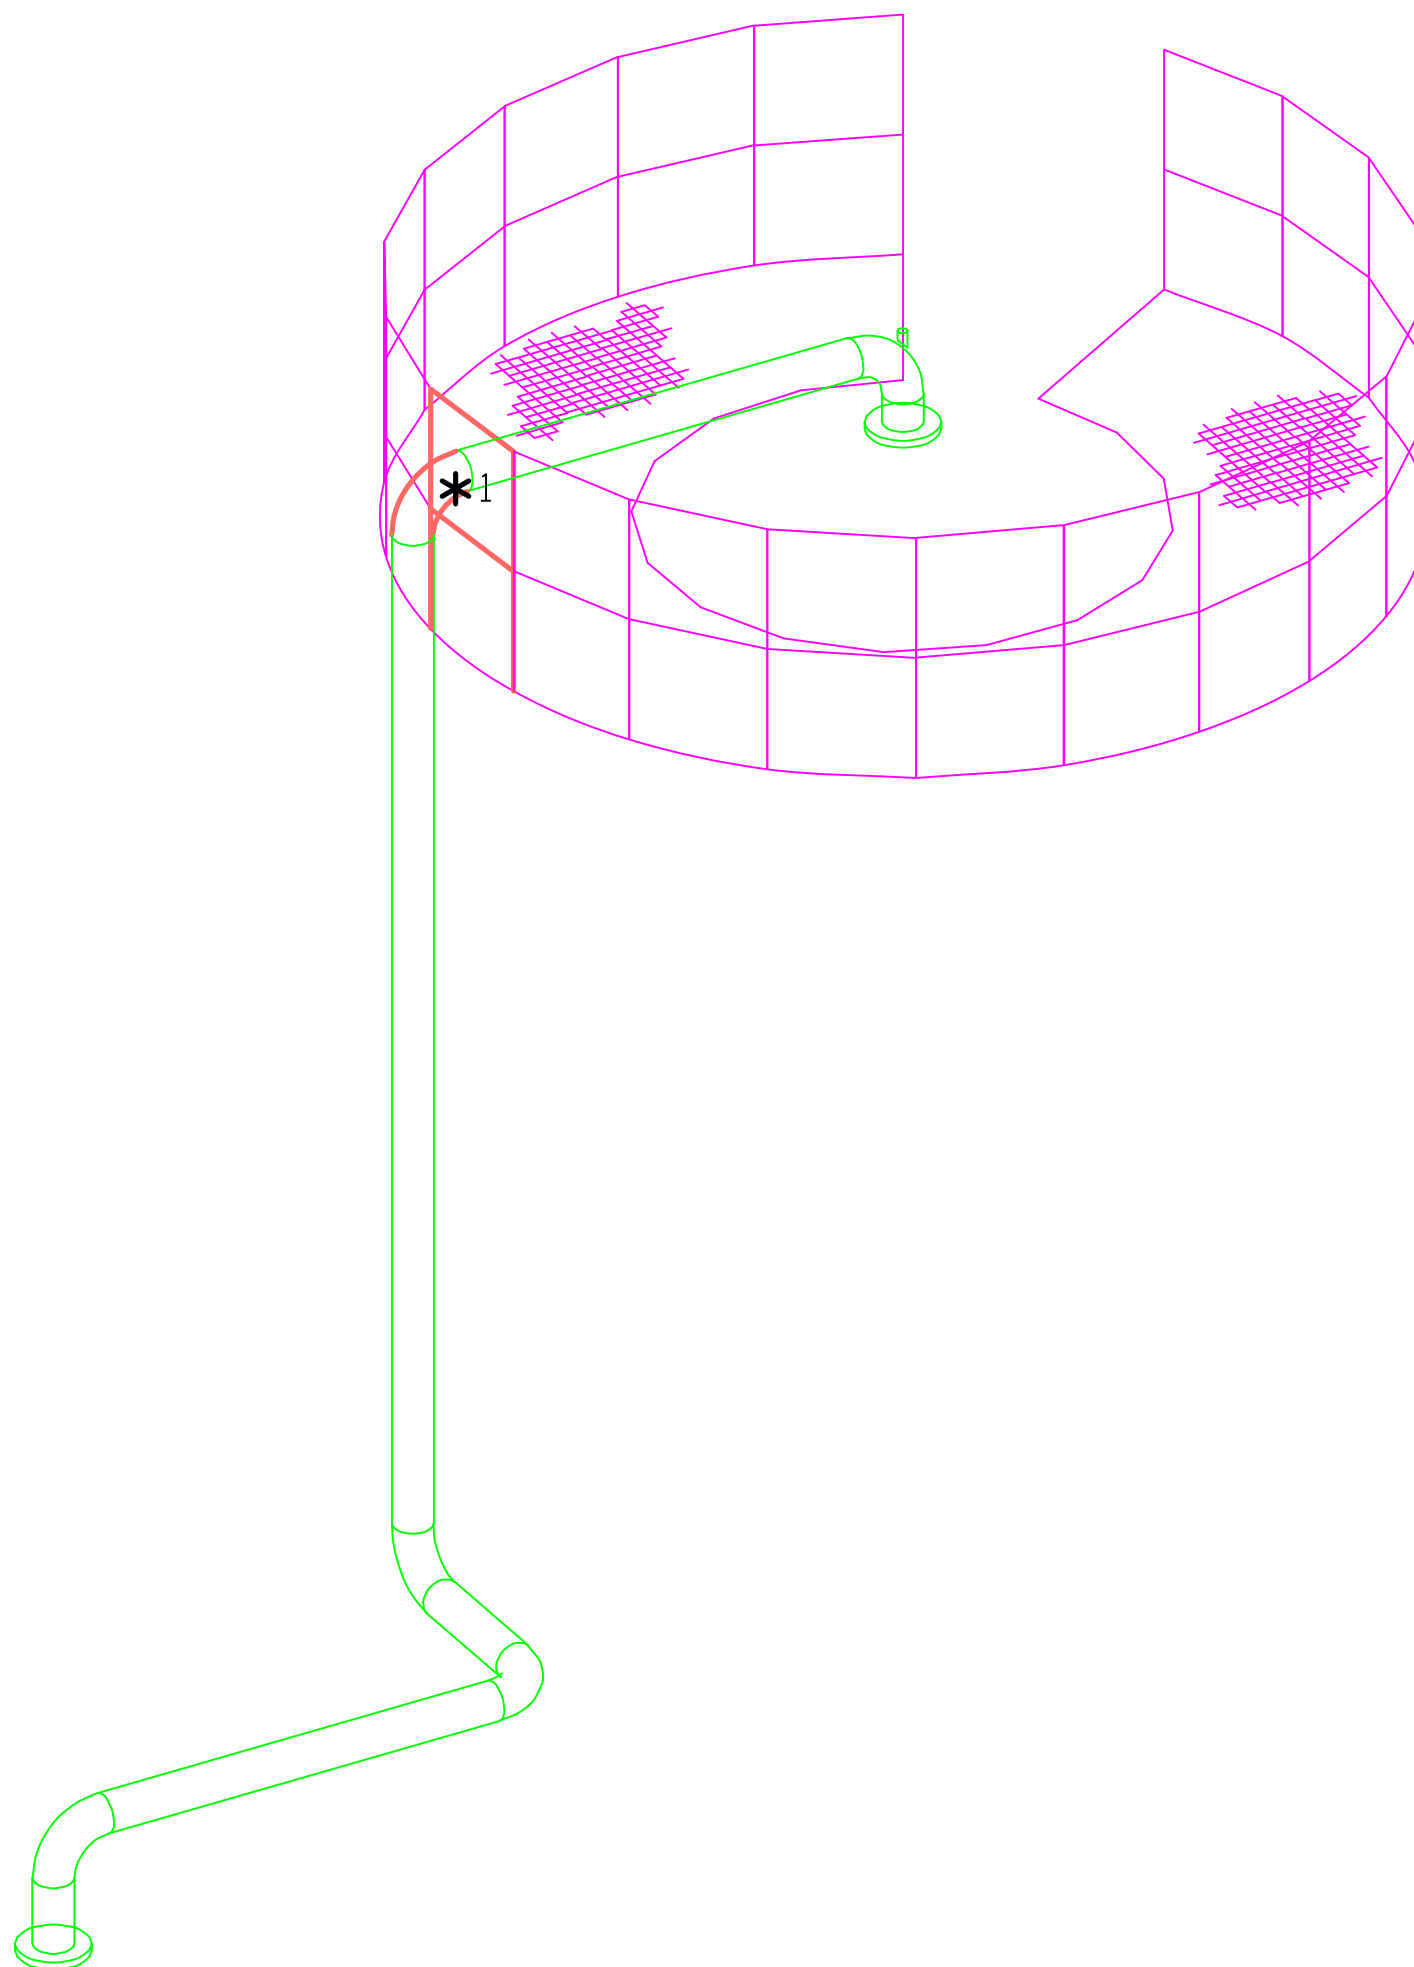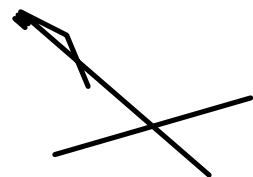

LU1 : Fri Apr 19 14:26:06 2002

干涉図No.6



フロア1TF2

* 1 14000.0, 13999.9, 9299.7

配管 # 120 2B-P-1014-C20

LU1 : Fri Apr 19 14:26:06 2002



干渉図No.7

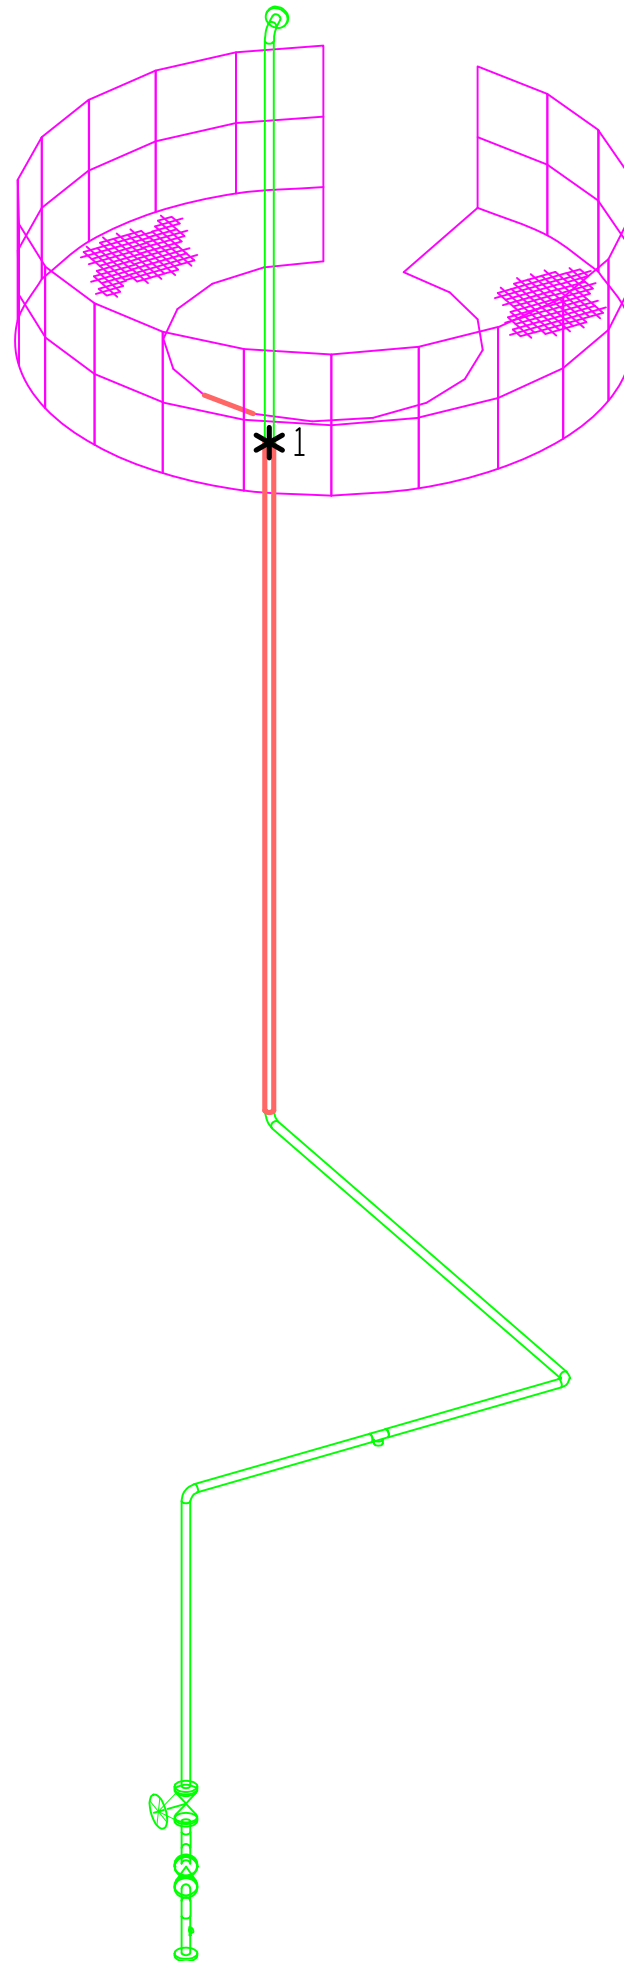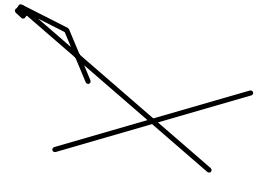

フロア1TF1

* 1 13400.1, 15000.1, 3500.3

配管 # 111 6B-HP-6010-C20

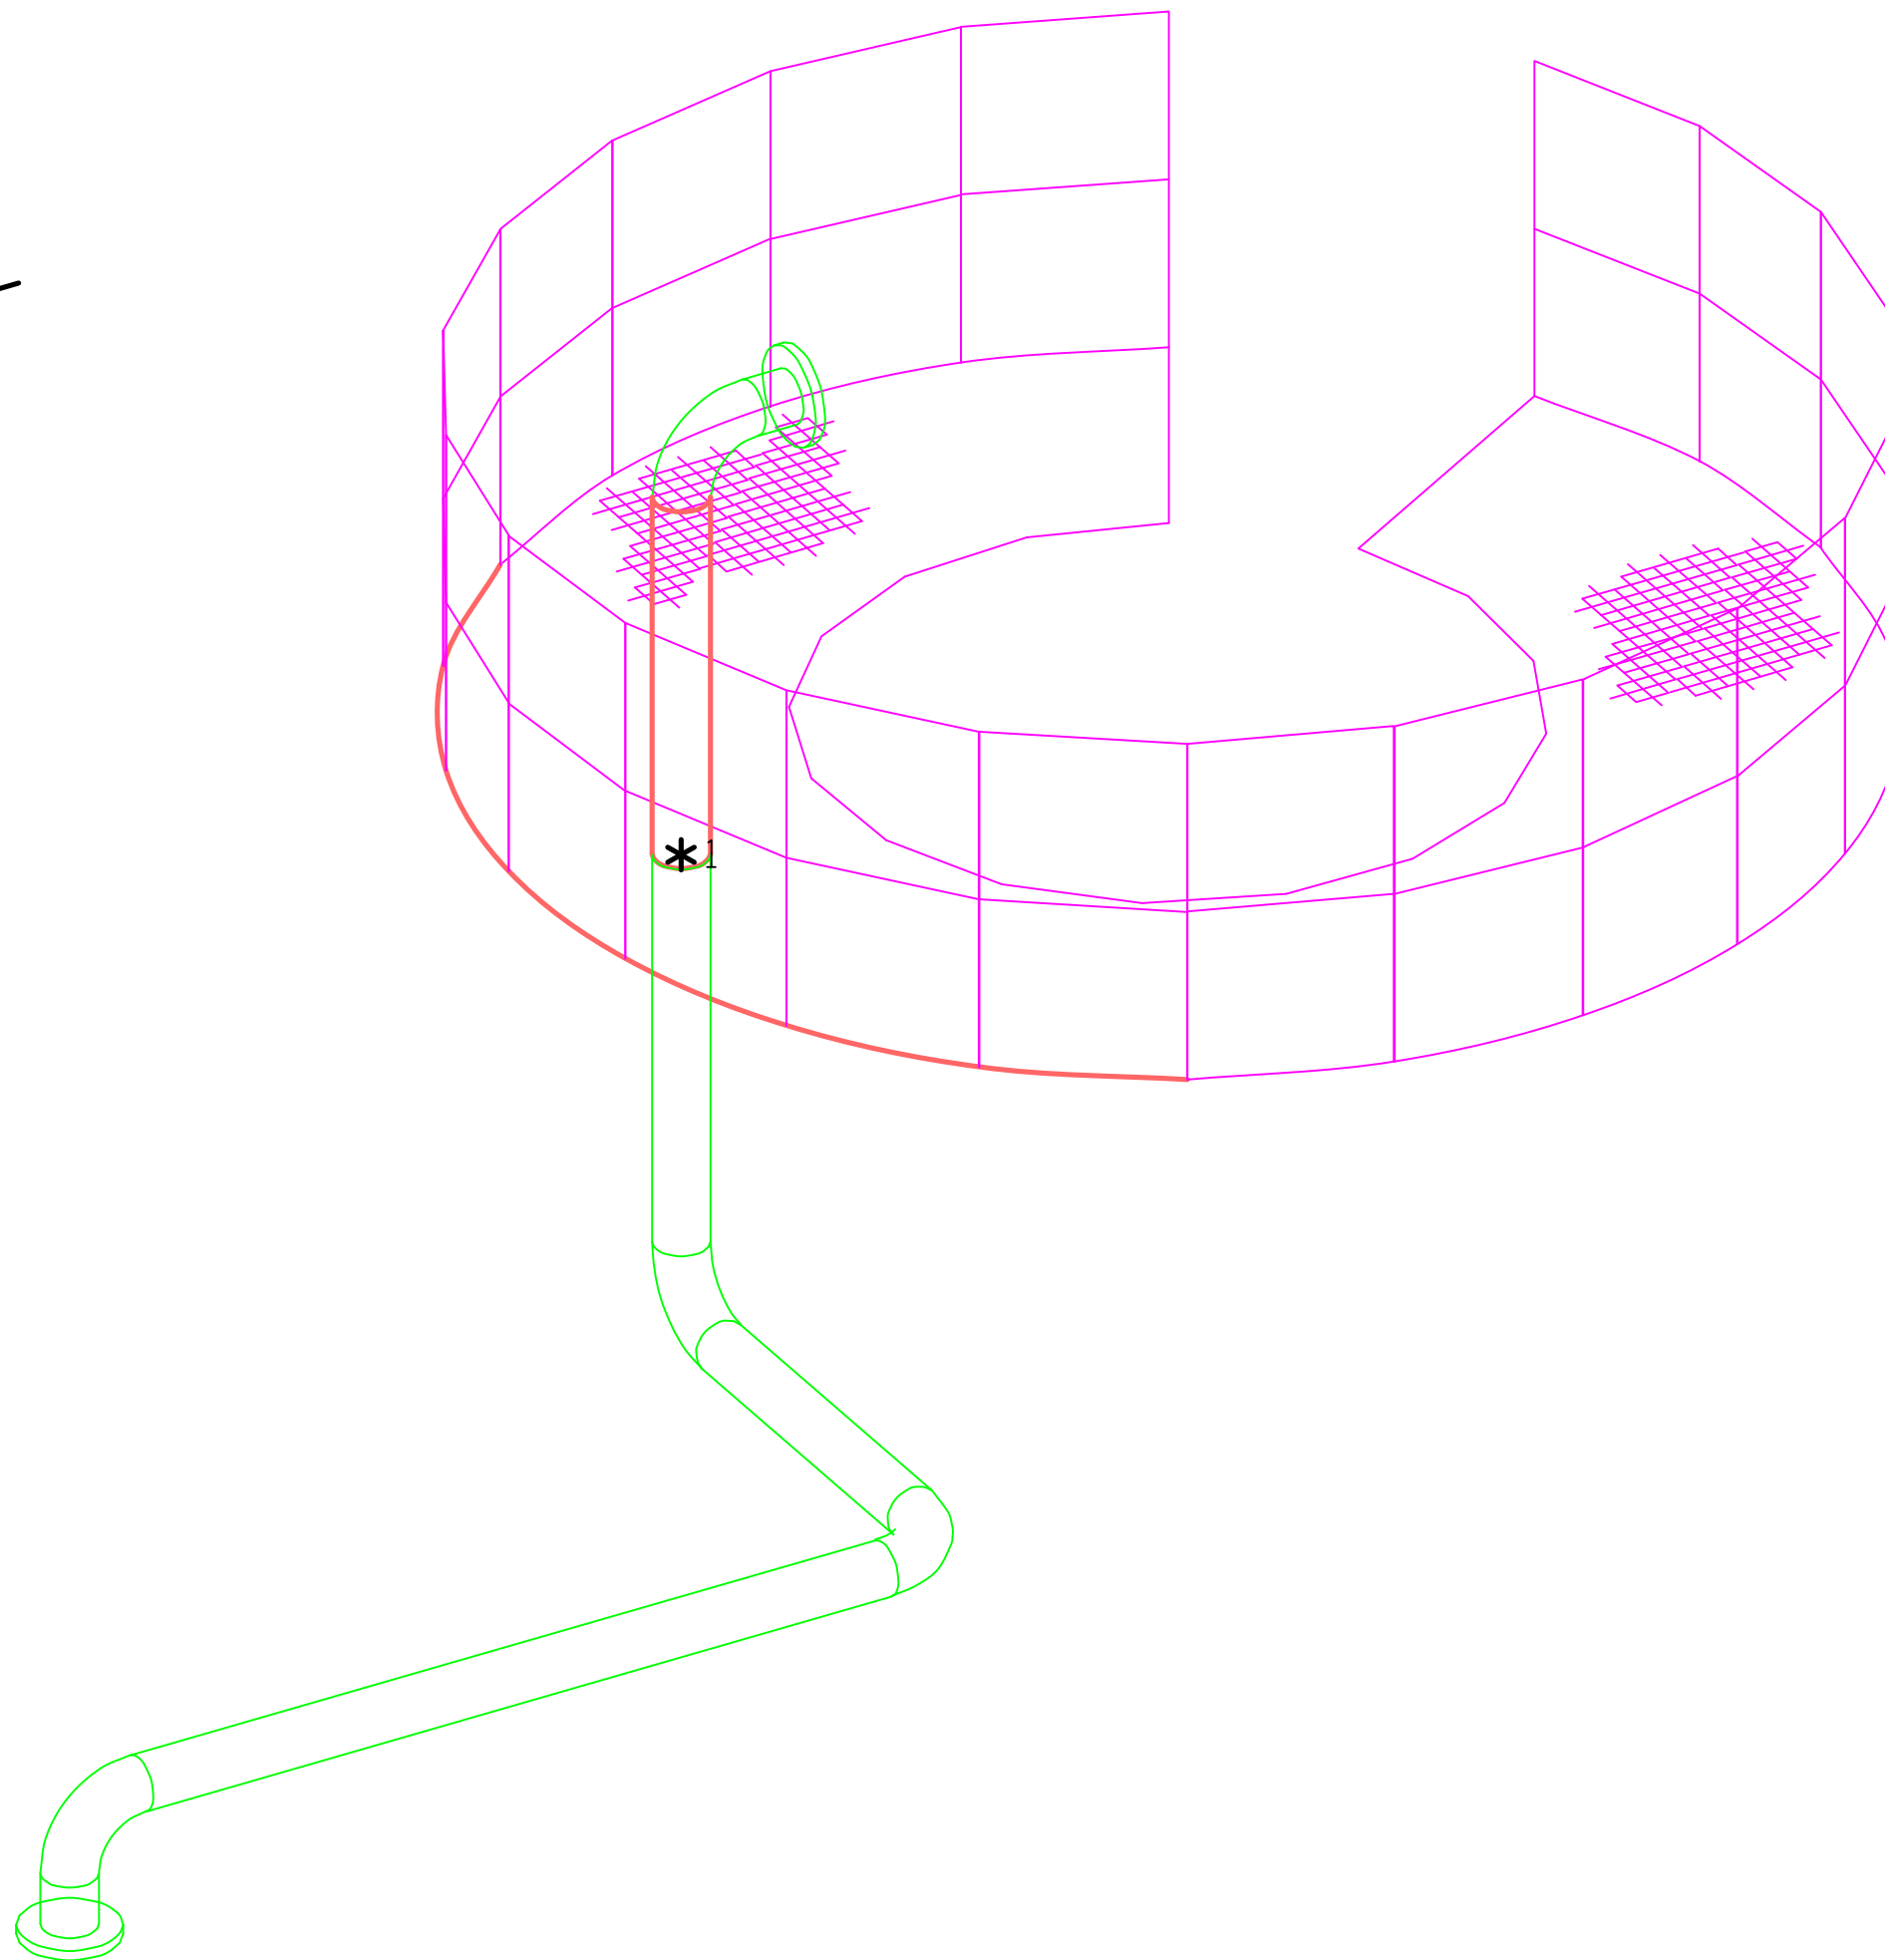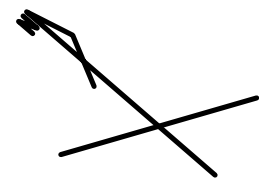

LU1 : Fri Apr 19 14:26:06 2002



フロア1TF1

* 1 13988.4, 13351.4, 4030.3

配管 # 120 2B-P-1014-C20

LU1 : Fri Apr 19 14:26:06 2002



干渉図No.9

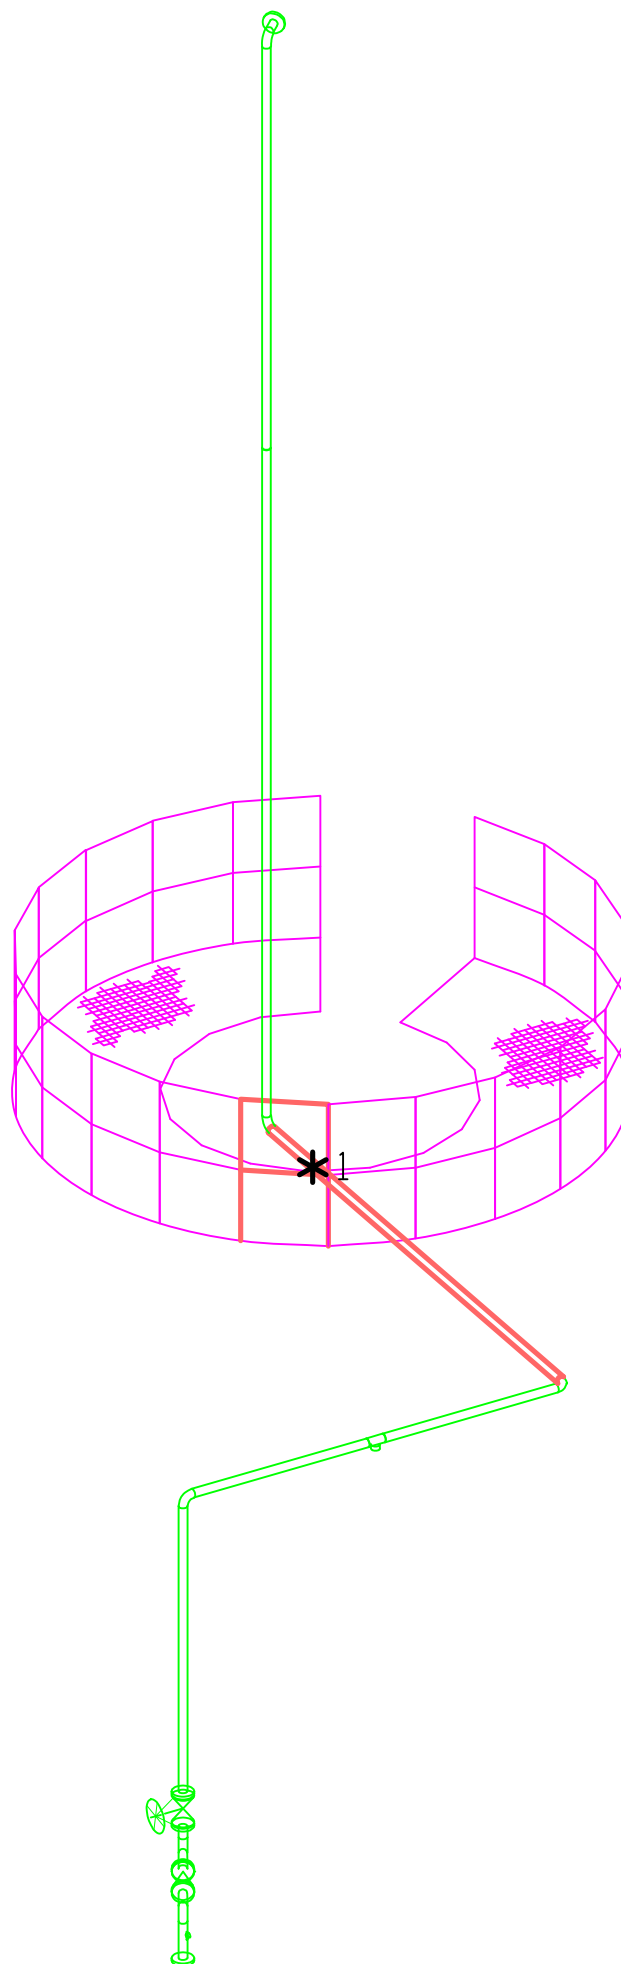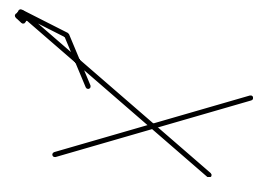

フロア1TF1

* 1 14018.9, 13069.7, 4030.3

配管 # 120 2B-P-1014-C20

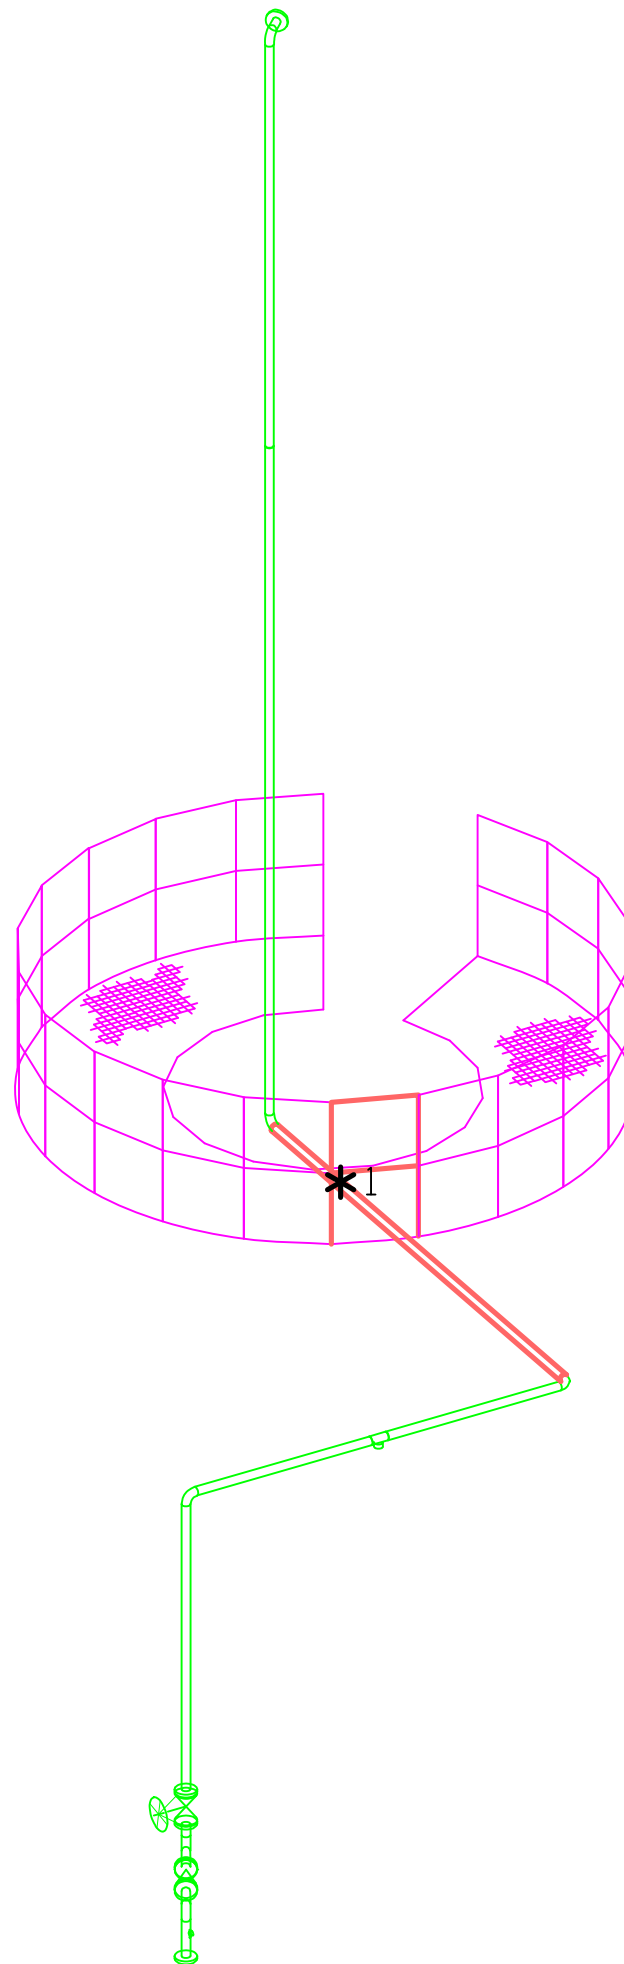
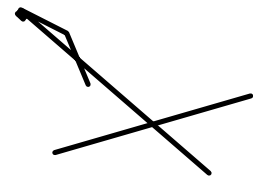


LU1 : Fri Apr 19 14:26:06 2002

フロア1TF1

* 1 17049.2, 15300.1, 4017.0

配管 # 123 1B-PA-1041-C20

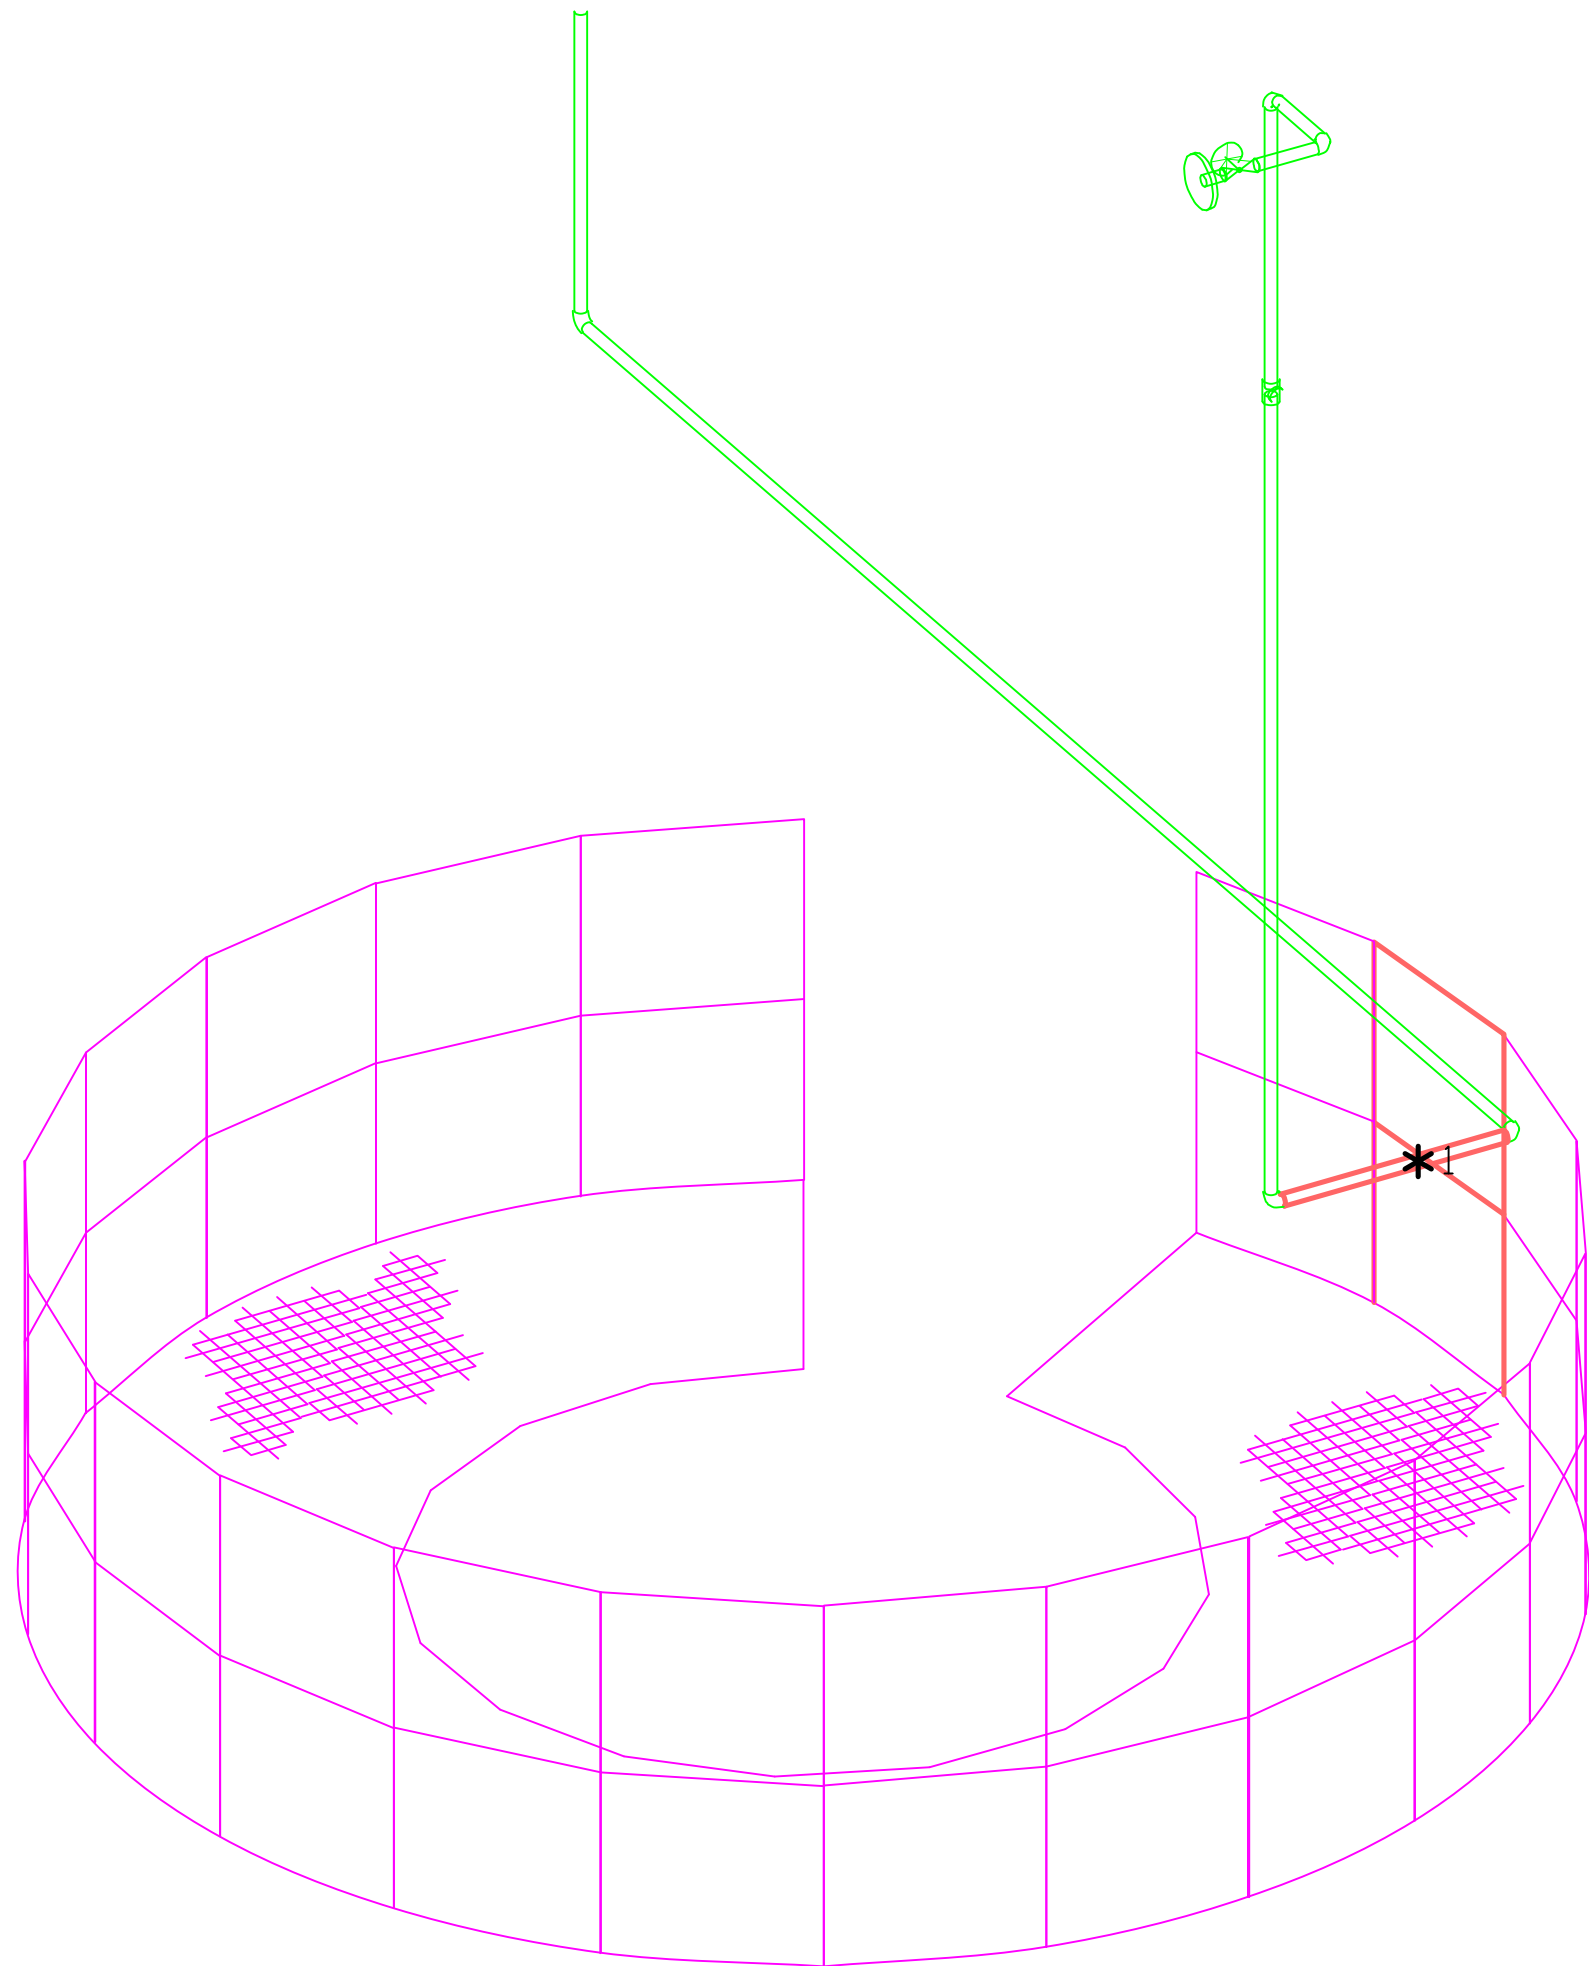
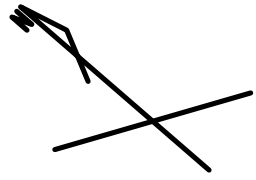


LU1 : Fri Apr 19 14:26:06 2002

構造物モデル STRUCTURE_MODEL

* 1 11467.0, 16512.1, 2500.0

配管 # 113 4B-LP-1003-C20

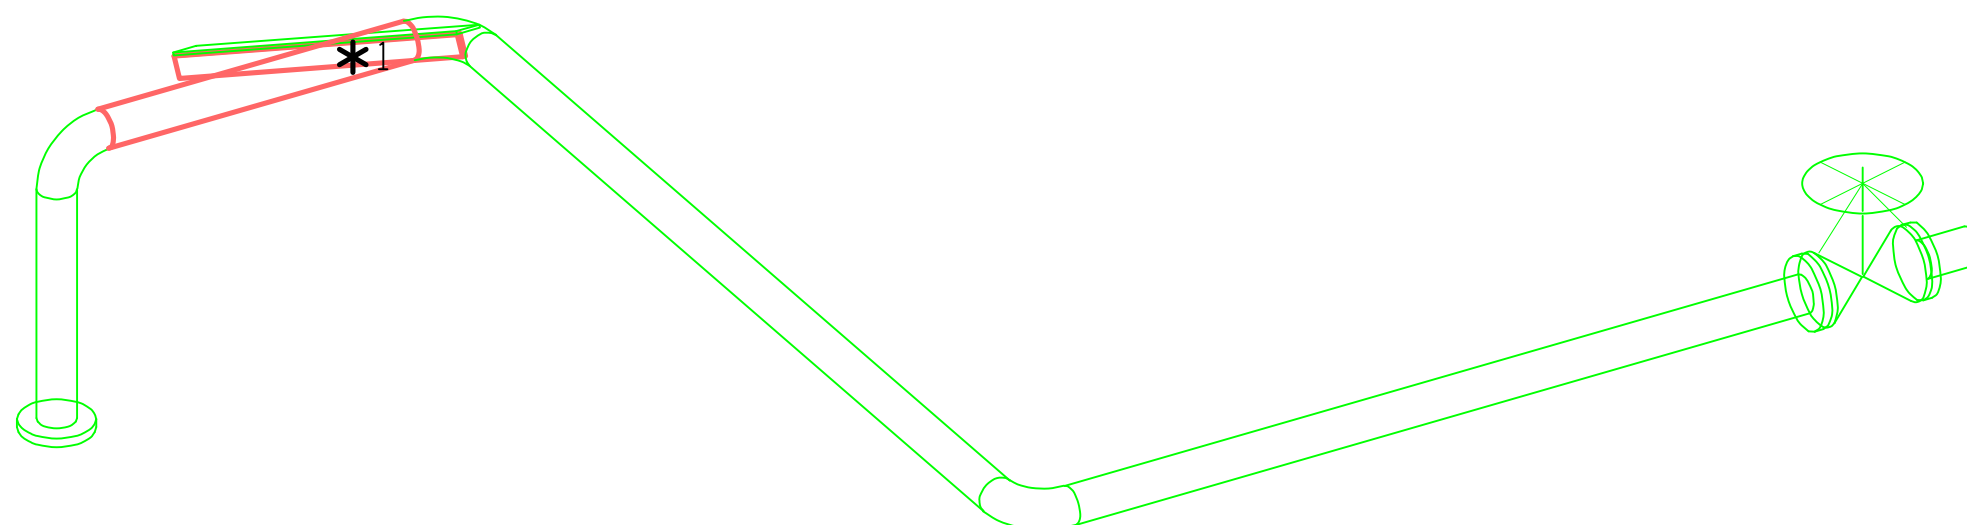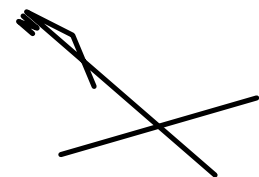

LU1 : Fri Apr 19 14:26:06 2002